




4.1 OLYMPIC SPORTS POOL | 50M X 25M

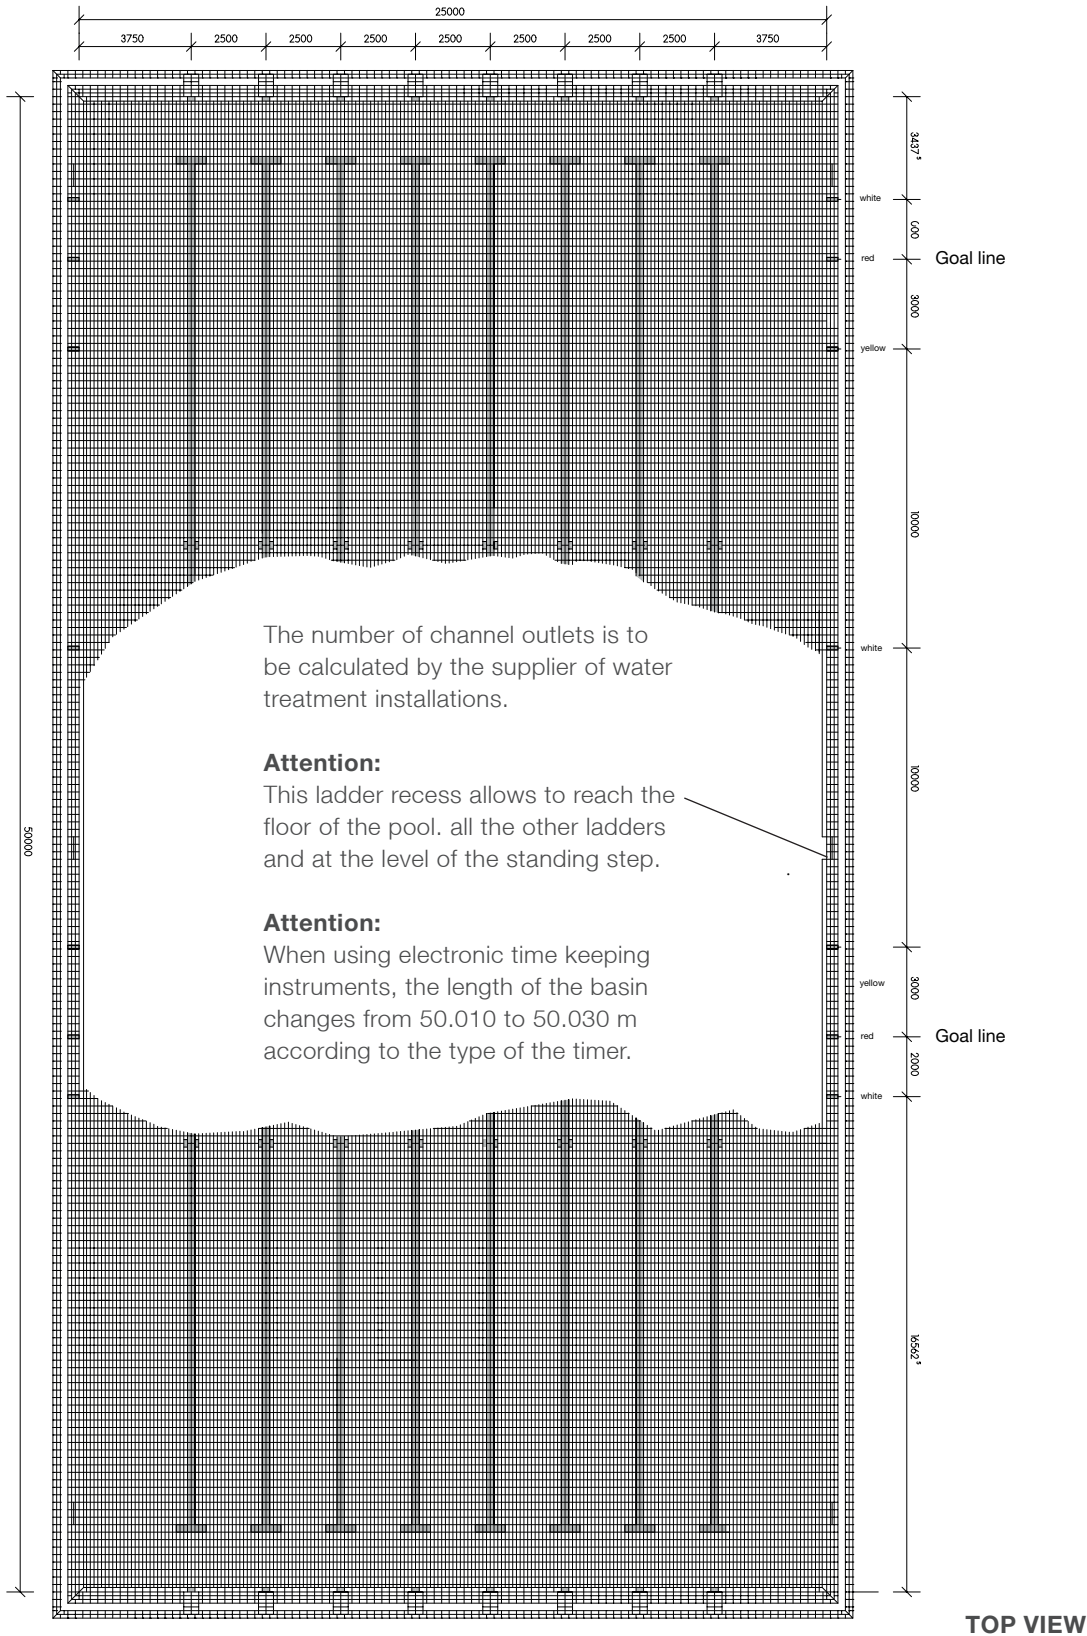

4.1 OLYMPIC SPORTS POOL | 50M X 25M

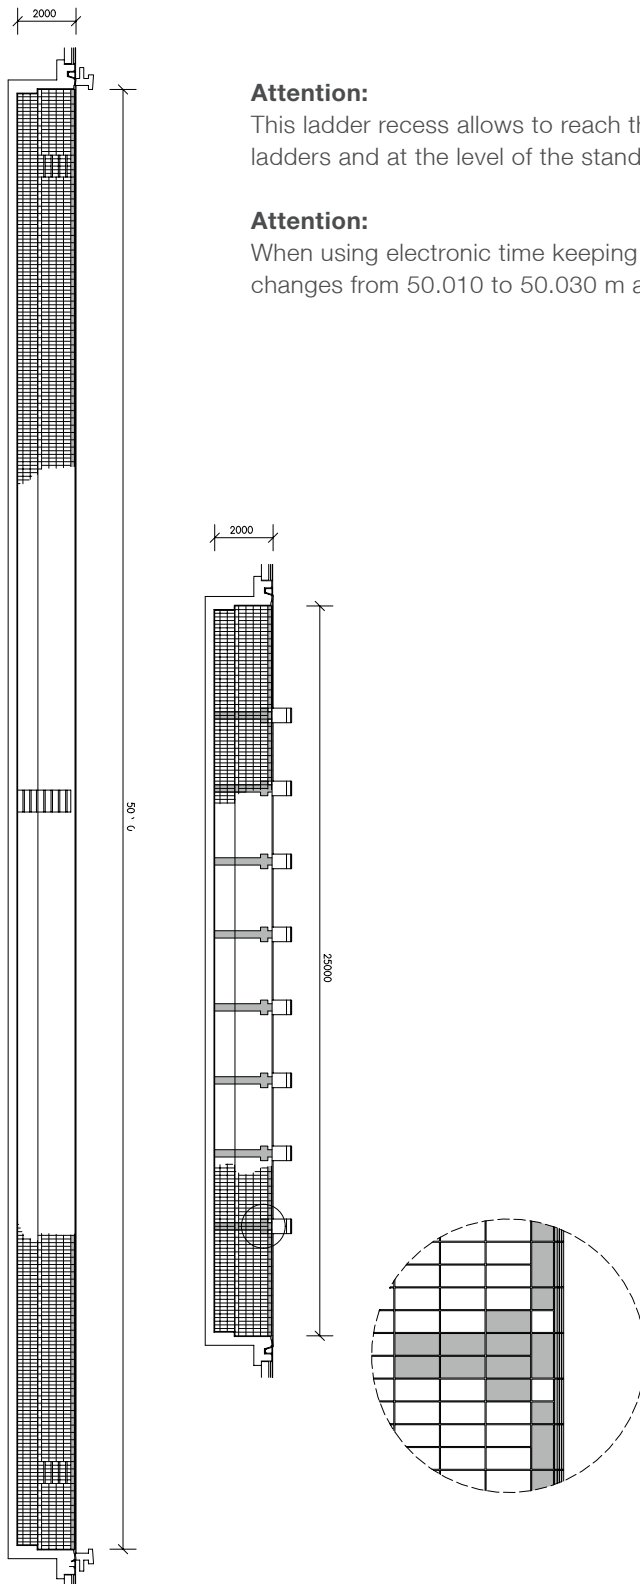

4.1 OLYMPIC DIVING POOL

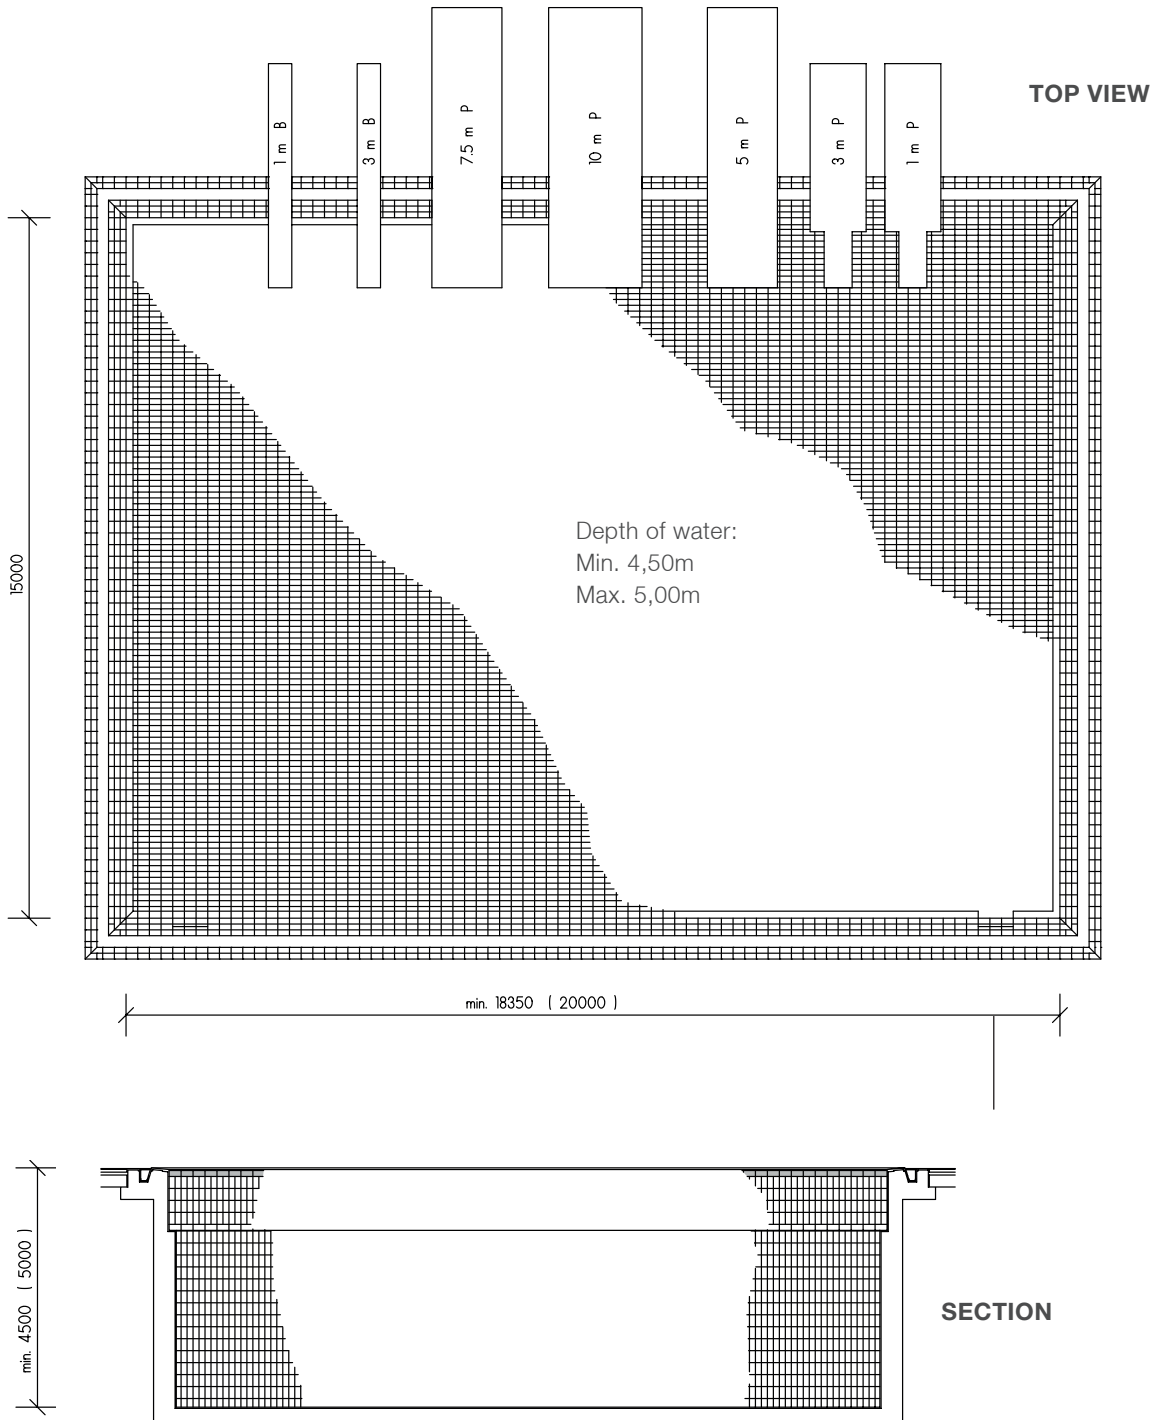


The number of channel outlets is to be calculated by the supplier of water treatment installations.

Attention:

This ladder recess allows to reach the floor of the pool. all the other ladders and at the level of the standing step.

4.2 WHIRL POOL

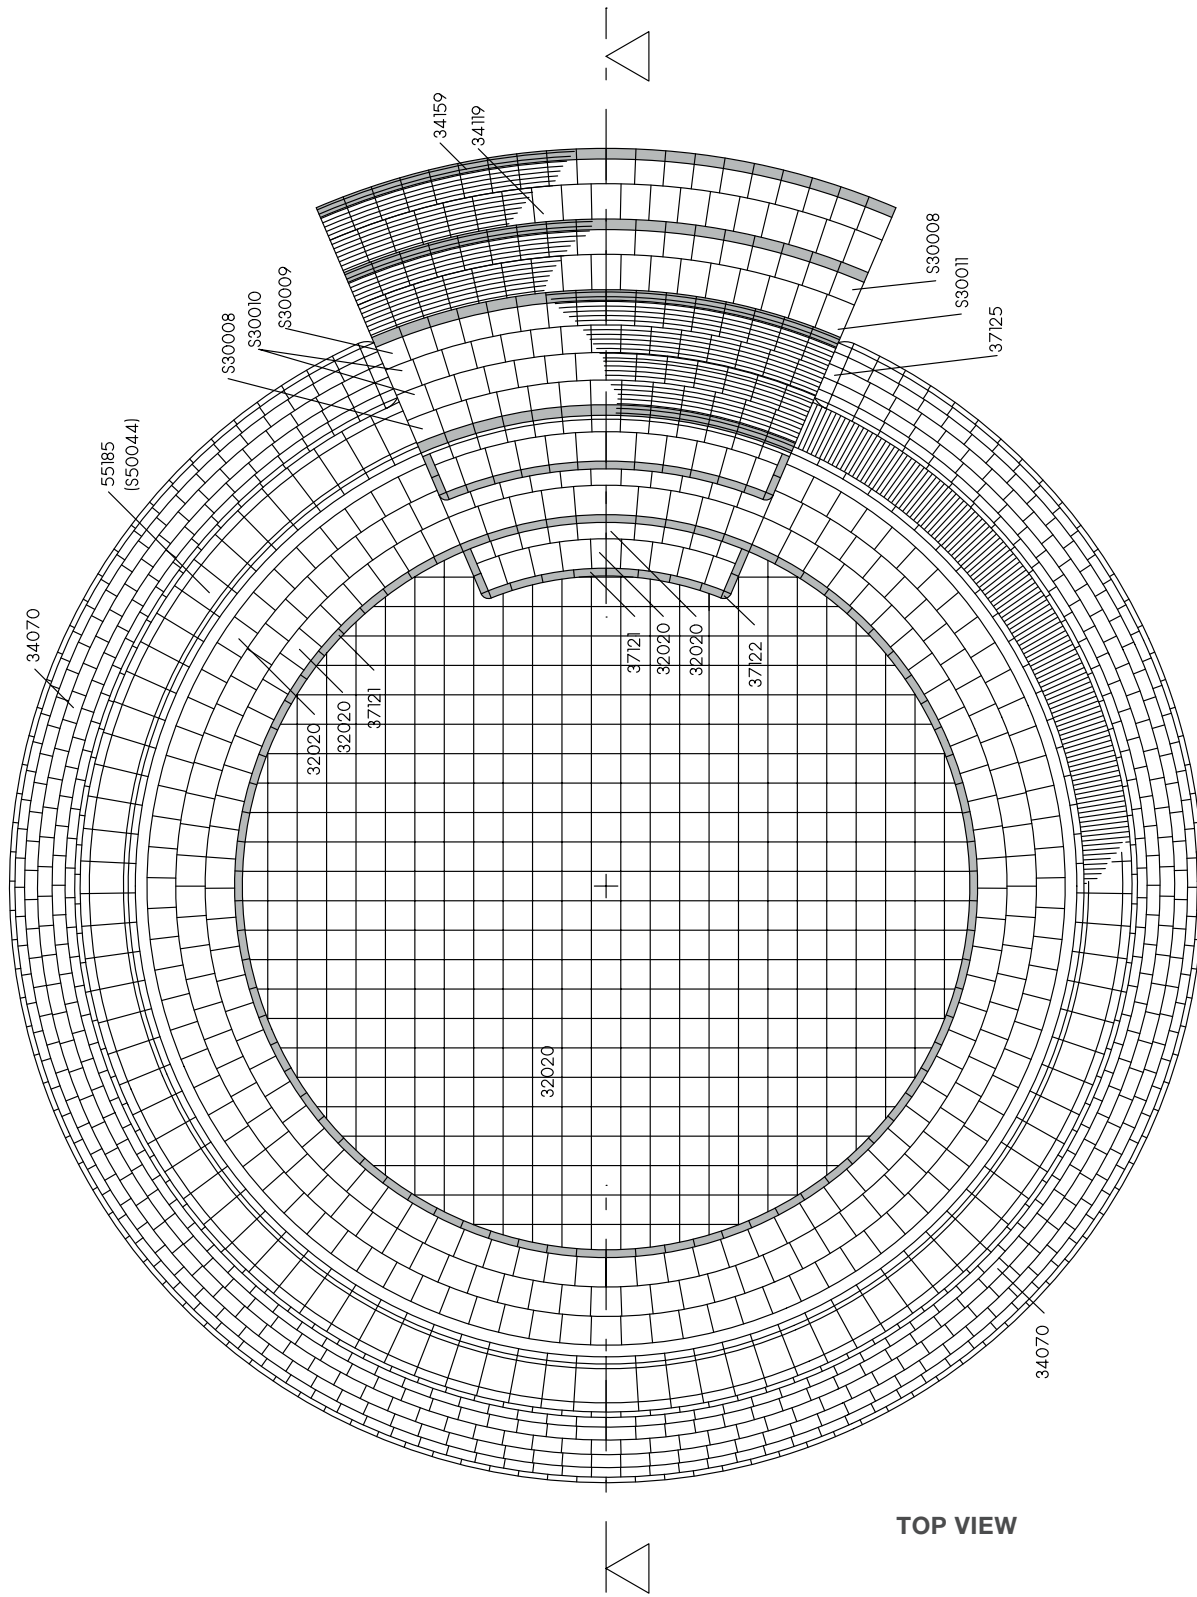


TOP VIEW


AGROB BUCHTAL plastic cover grating (curved grating)

The number of channel outlets is to be calculated by the supplier of water treatment installations.

4.2 WHIRL POOL

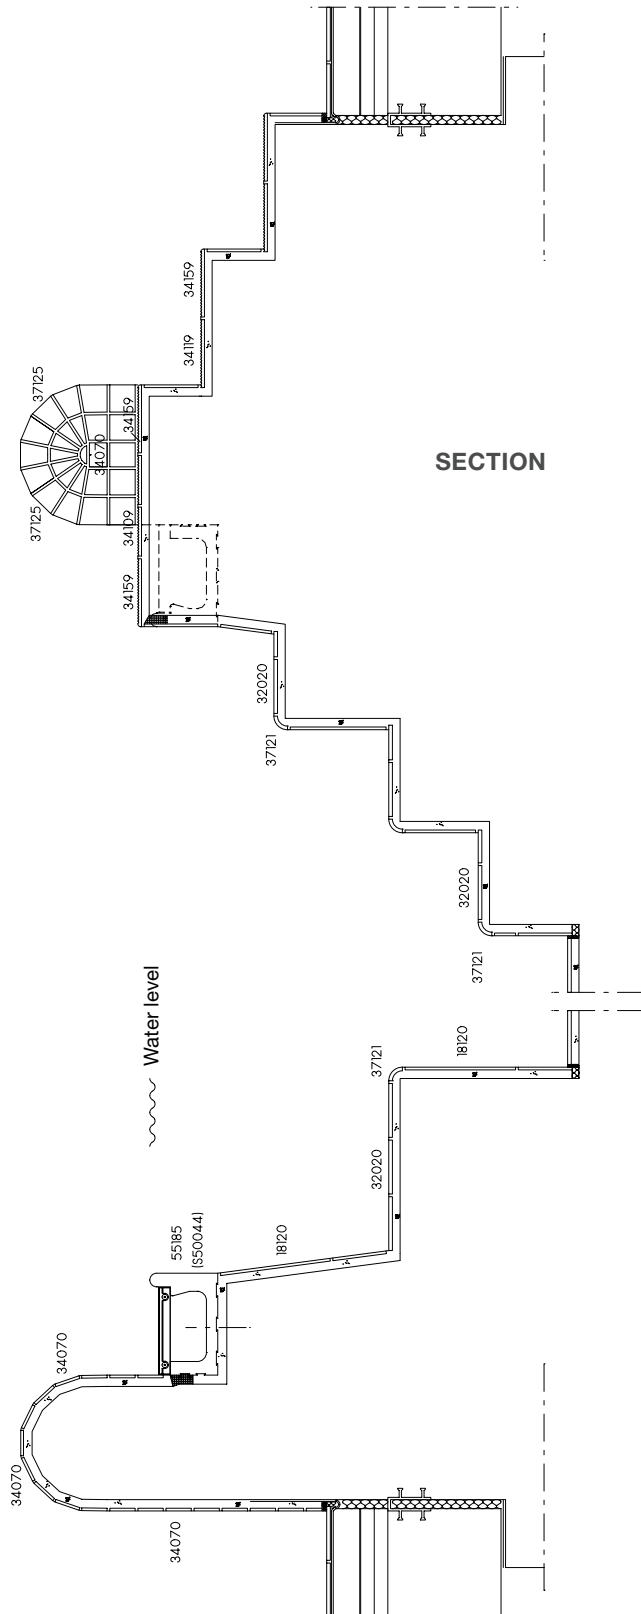

4.3 ADVENTURE POOL | FREE SHAPE

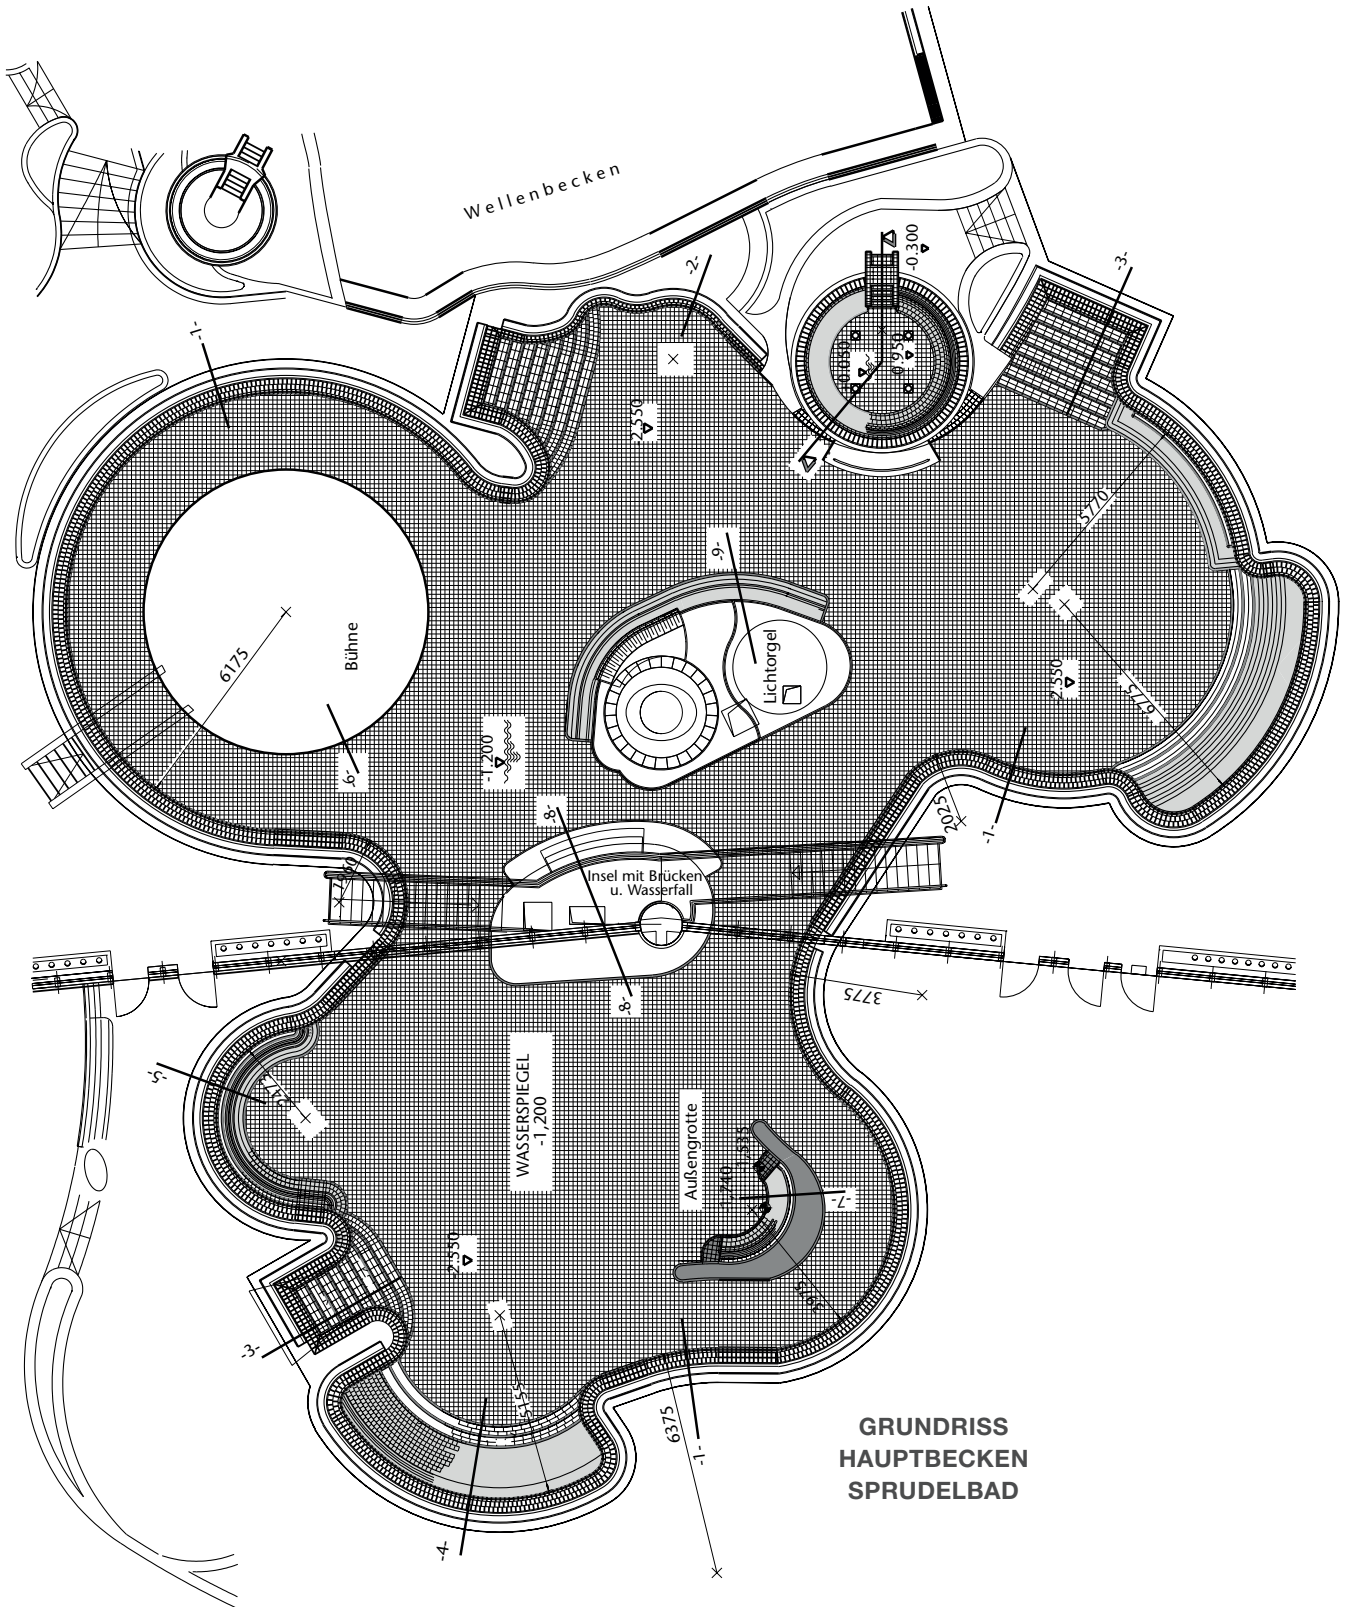

GRUNDRISS
HAUPTBECKEN
SPRUDELBAD

4.4 LAYING AREAS IN THE WATER

